


# Location Plan

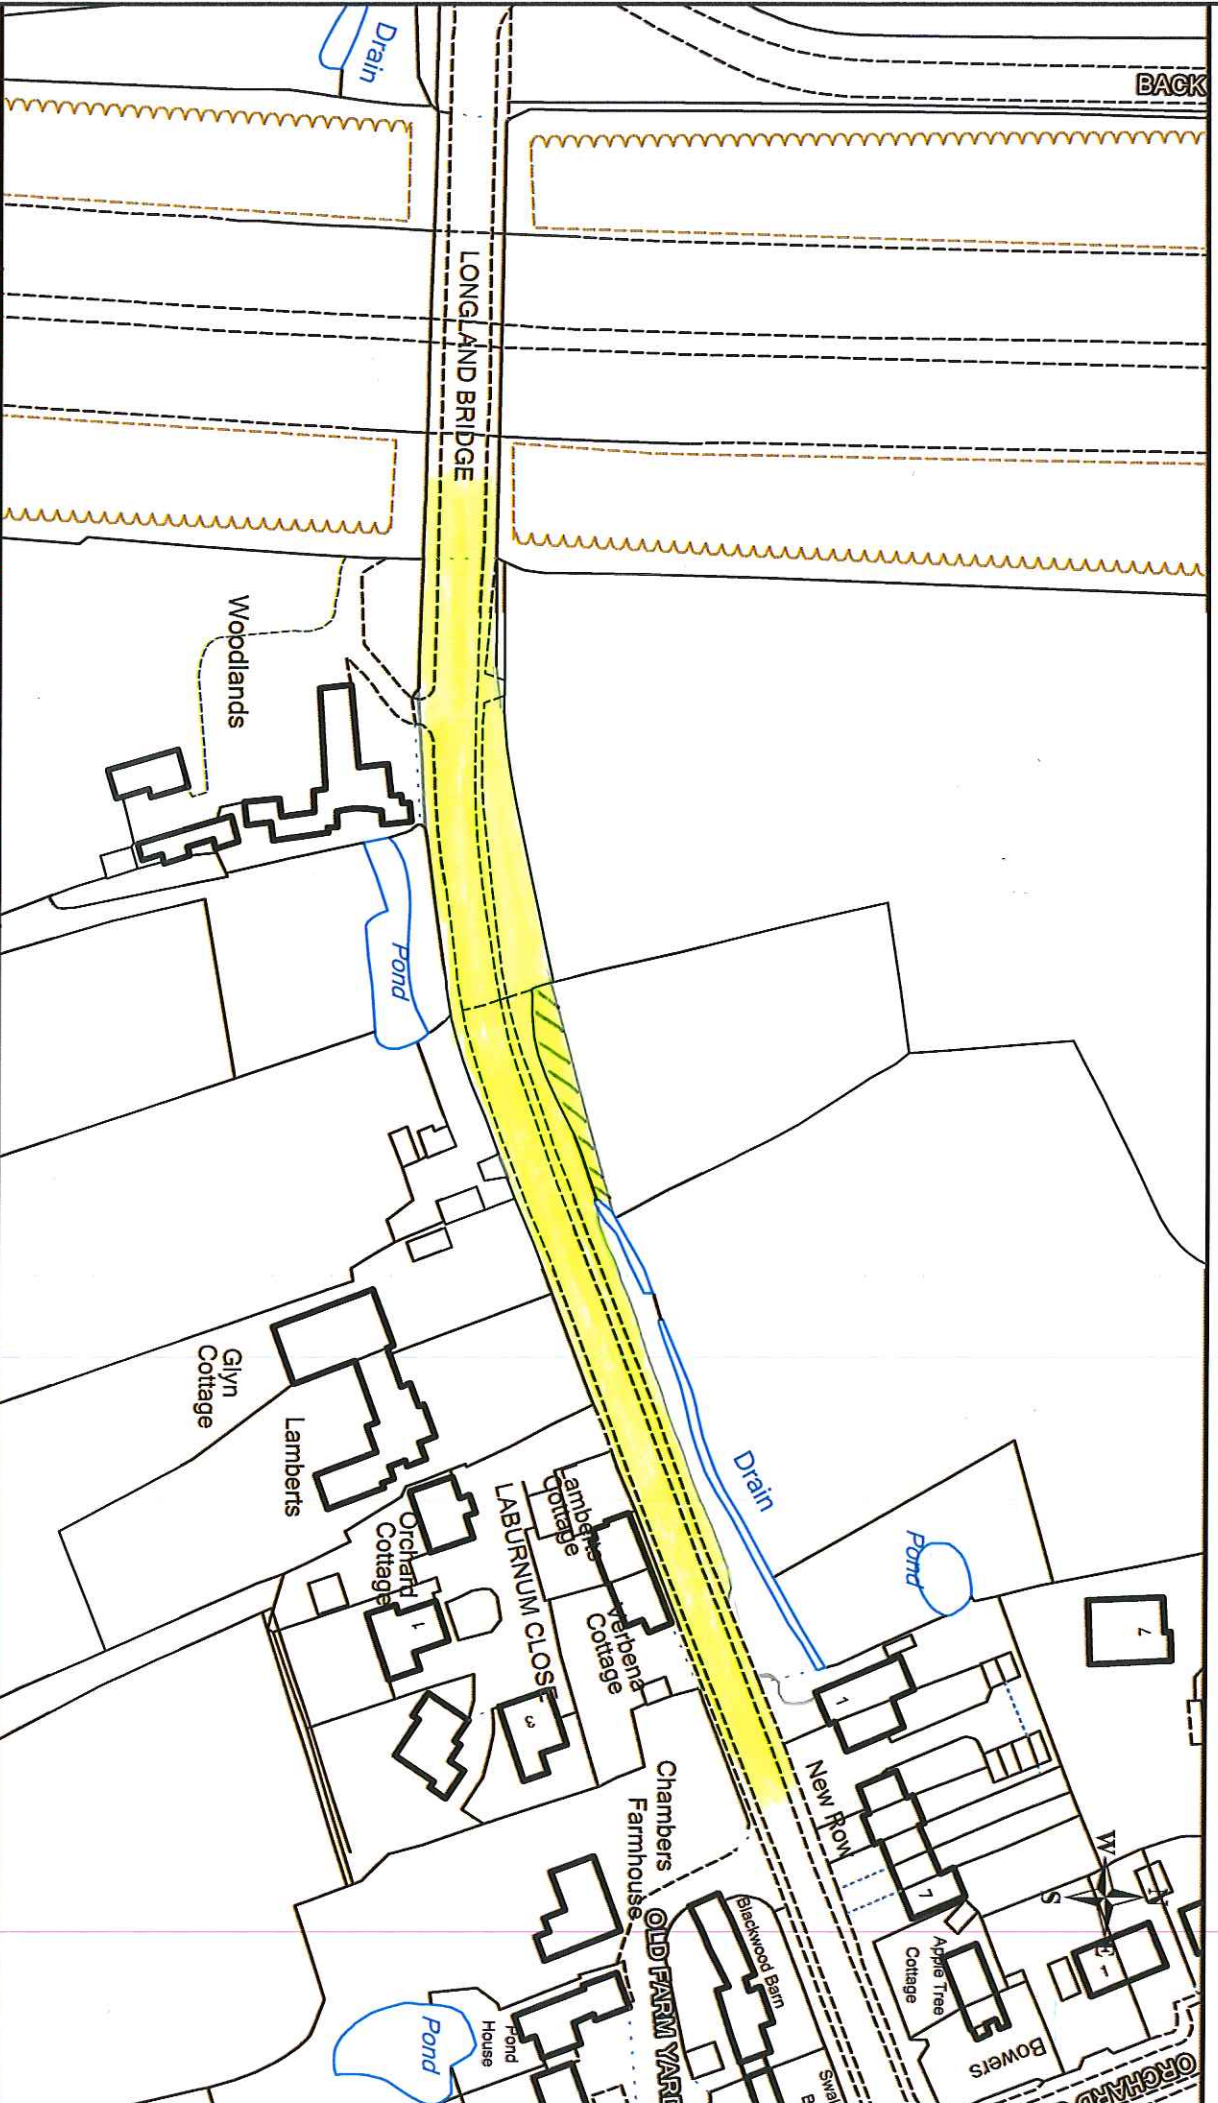

This information is given with the proviso that where there is a roadside ditch or pond, that ditch or pond and any land to the rear would not normally form part of the highway.

Drawn By: Christine Yallop  
 Scale: 1:1250  
 Date: 14/04/2014

This map is reproduced from Ordnance Survey material with the permission of Ordnance Survey on behalf of the Controller of Her Majesty's Stationery Office ? Crown Copyright. Unauthorised reproduction infringes Crown Copyright and may lead to prosecution or civil proceedings. Essex County Council, 10001/9602

[www.essexhighways.org](http://www.essexhighways.org)

